


A3 FLOOR PLAN
1:100

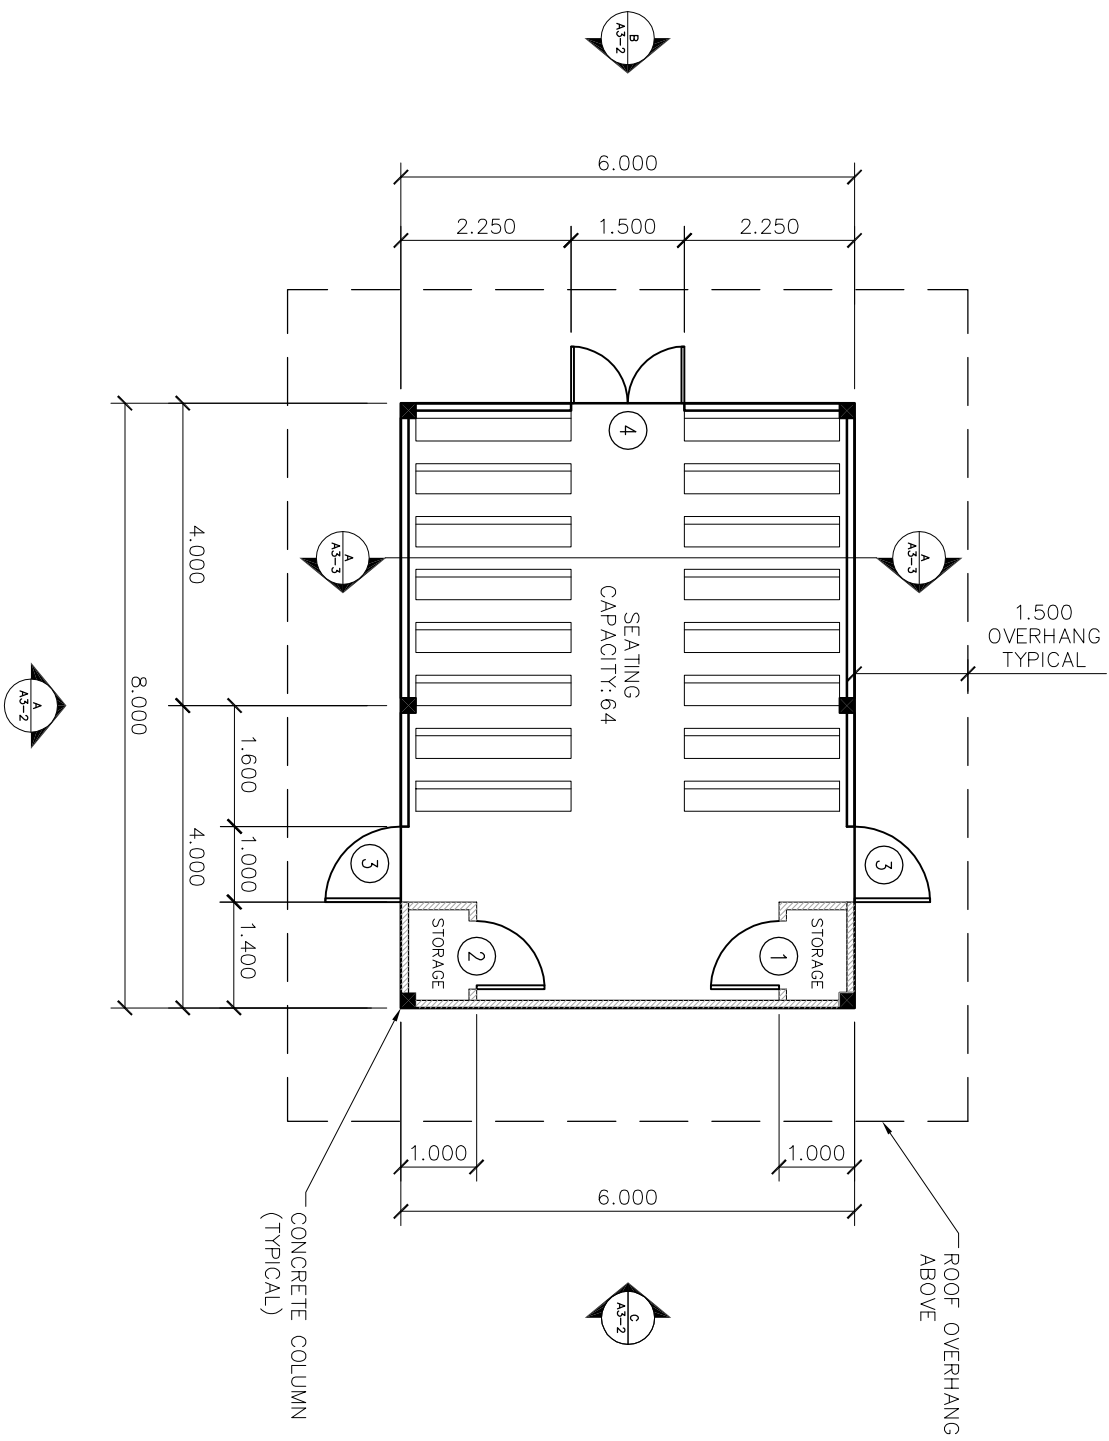

- NOTES:
1. ALL DIMENSIONS IN METERS
2. SEE STRUCTURAL DRAWINGS S3-1, S3-2, AND S3-3 FOR FOOTING, COLUMN, AND ROOF FRAMING INFORMATION.
3. SEE A3-3 FOR TYPICAL HALF WALL AND FULL WALL DETAILS.
4. SEE A3-2 FOR DOOR SCHEDULE
5. SEE A3-3 FOR ROOFING MATERIAL INFORMATION AND DETAILS.

THAILAND AMBASSADORS OF CHRIST
VILLAGE CHURCH 6m x 8m OPTION
FLOOR PLAN



designing a world of hope
engineering ministries international
130 East Kiowa Street, Suite 200, Colorado Springs, CO 80903
phone: 719/633-2078 fax: 719/633-2970 www.emiusa.org

date issued:
DRAFT
NOV 01, 2004

project:
5363

scale:
1:100

sheet number
A3-1