




Rear Elevation

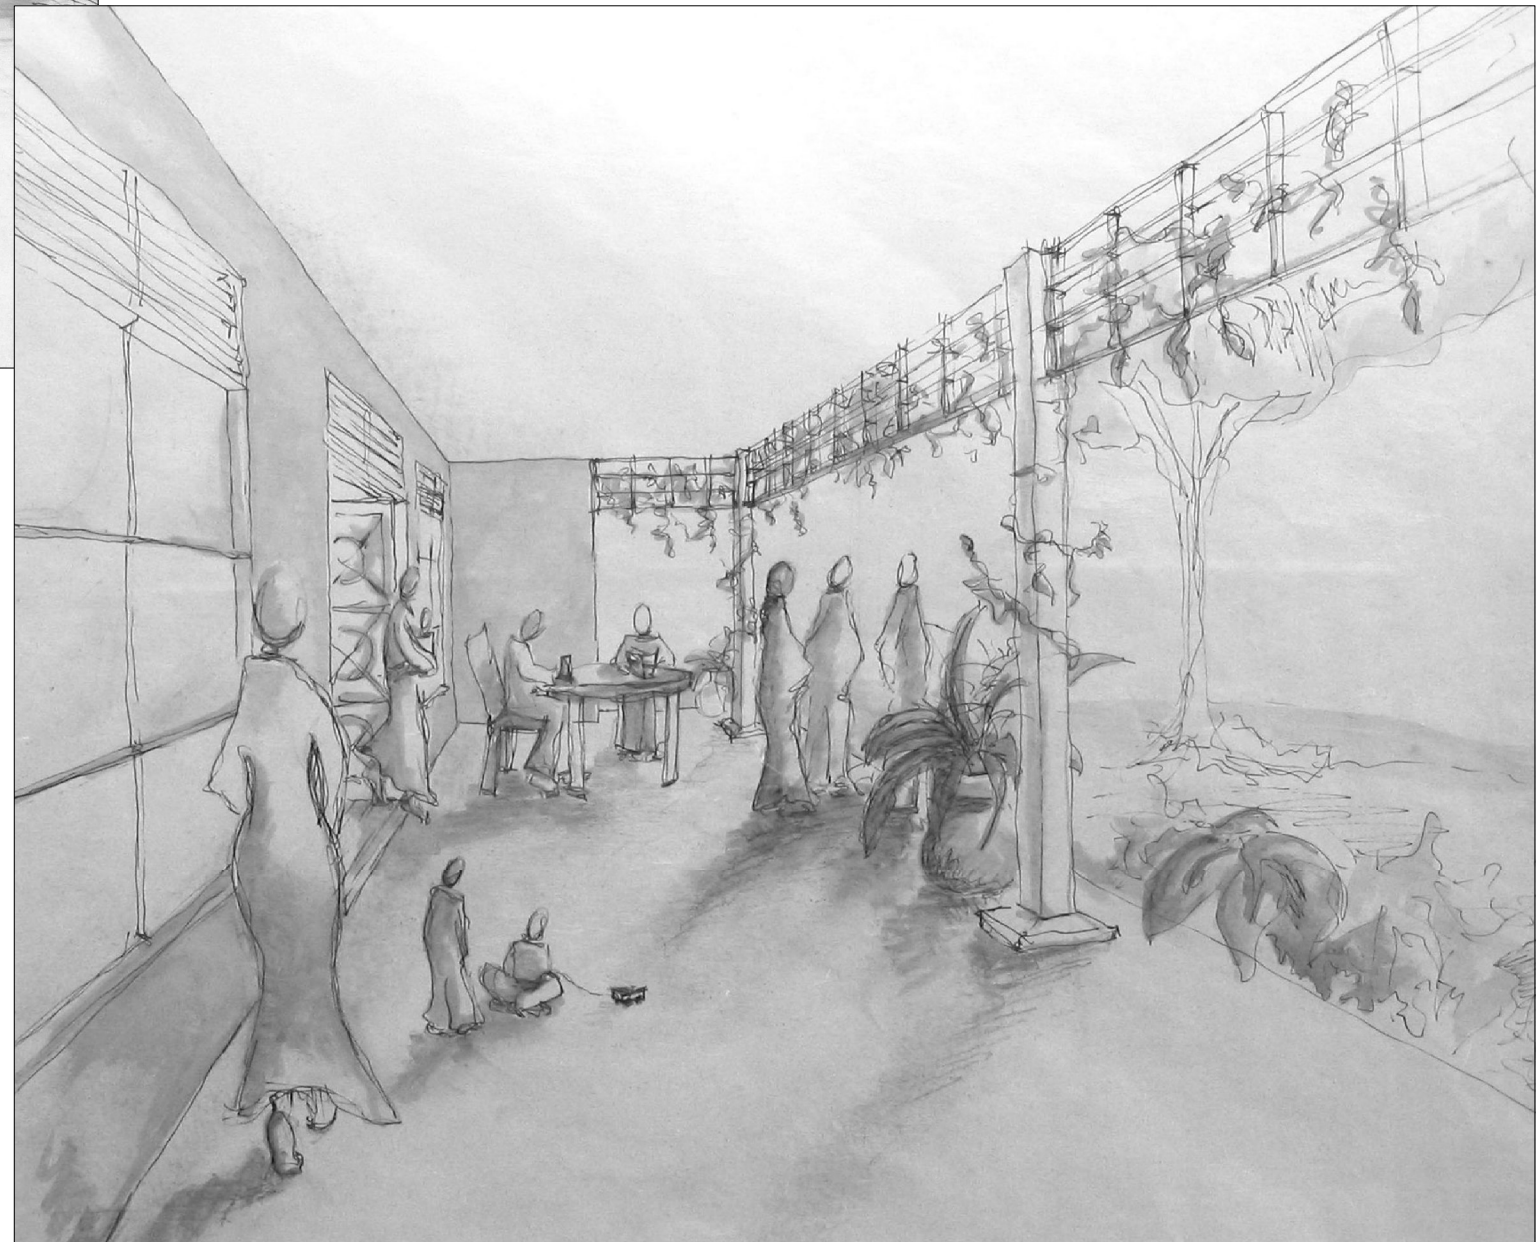

Rear Patio Perspective



THARS Training Center - Gitega, Burundi

DIRECTOR'S HOME  
 PERSPECTIVE

DATE ISSUED:  
 JULY 20, 2007

PROJECT:  
 5423  
 SCALE:  
 Not to Scale

SHEET NUMBER  
 DH:A-0