




WATER SUPPLY CONSTRUCTION DRAWINGS

GEMADA, ETHIOPIA

eMi project #5384

SHEET INDEX

C-1	DRAWING INDEX & KEY
C-2	WATERLINE STA: 10+000 - 13+500
C-3	WATERLINE STA: 13+500 - 17+000
C-4	WATERLINE STA: 17+000 - 20+500
C-5	WATERLINE STA: 20+500 - 24+000
C-6	WATERLINE STA: 24+000 - 27+530.84
C-7	PIPELINE SCHEMATIC
C-8	PIPELINE & SPRINGBOX DETAILS
C-9	STORAGE TANK PERSPECTIVE
C-10	STORAGE TANK PLAN VIEW & STRUCTURAL
C-11	STORAGE TANK CROSS SECTION
C-12	WATER DISTRIBUTION POINT

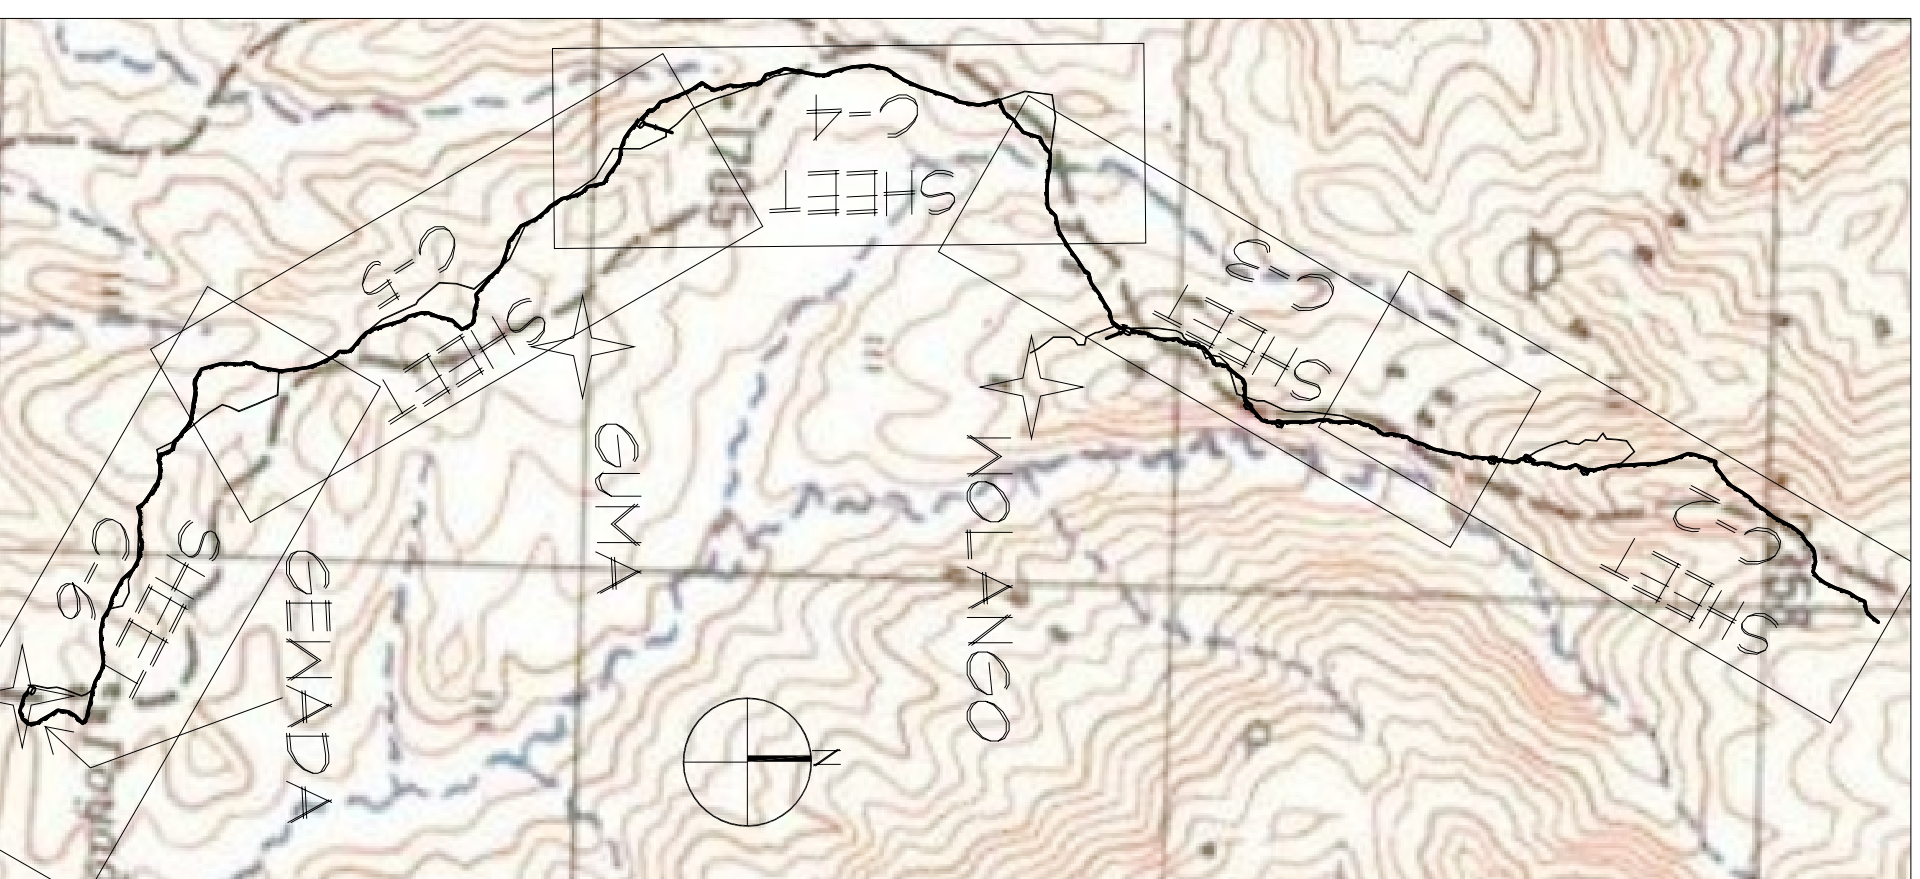

1 SHEET KEY

1:50000

Ethiopia Water Supply Pipeline
Drawing Index & Key



... designing a world of hope

ENGINEERING MINISTRIES INTERNATIONAL
130 EAST KIOWA STREET COLORADO SPRINGS, CO 80903
PHONE: (719) 633-2078 FAX: (719) 633-2970 WWW.EMIUSA.ORG

DATE ISSUED:
JUNE 2006
PROJECT:
5384
SCALE:
SHEET KEY
1:50000 meters
SHEET NUMBER
C-1